


REFORMA DAS FACHADAS DOS BLOCOS A, B, C, D, E

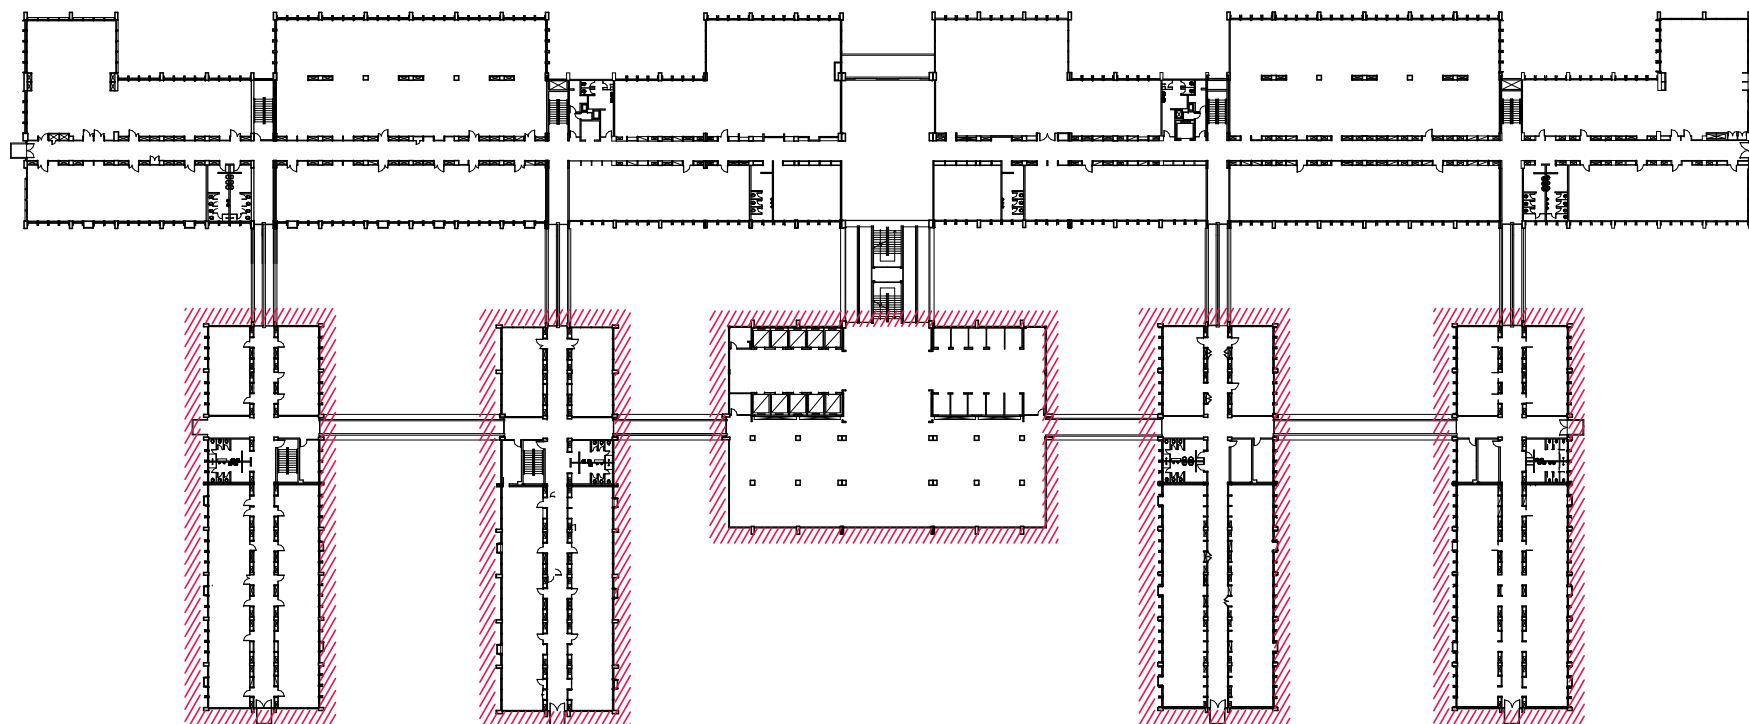

 FACHADAS A SEREM REFORMADAS

1

ESQUEMA_BLOCO A, B, C, D, E

1 : 1000