


REFORMA DAS RAMPAS E PASSARELAS

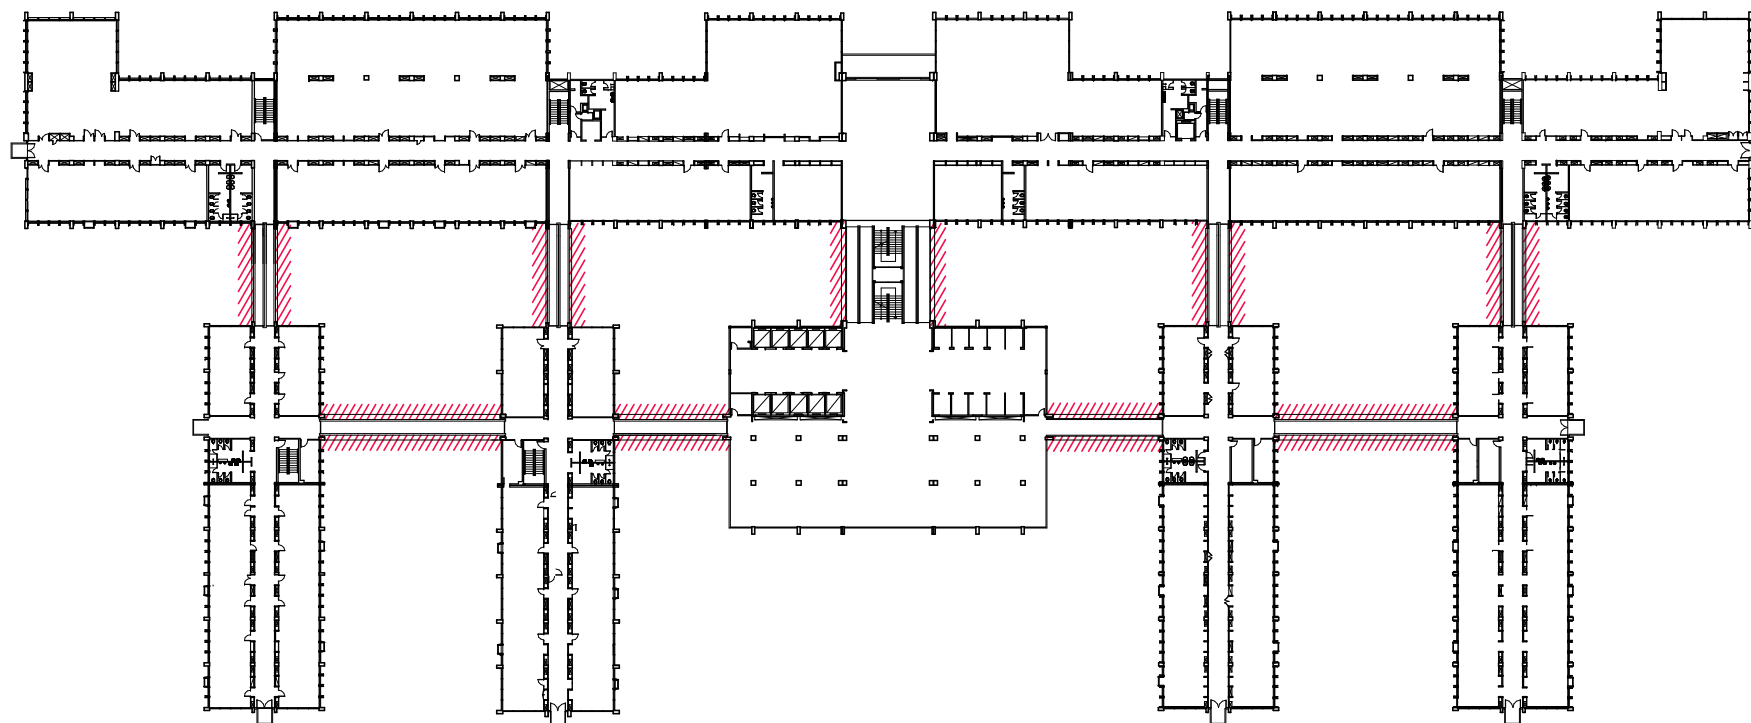

 FACHADAS A SEREM REFORMADAS

1

ESQUEMA_PASSARELAS E RAMPAS

1 : 1000